


74'-3"

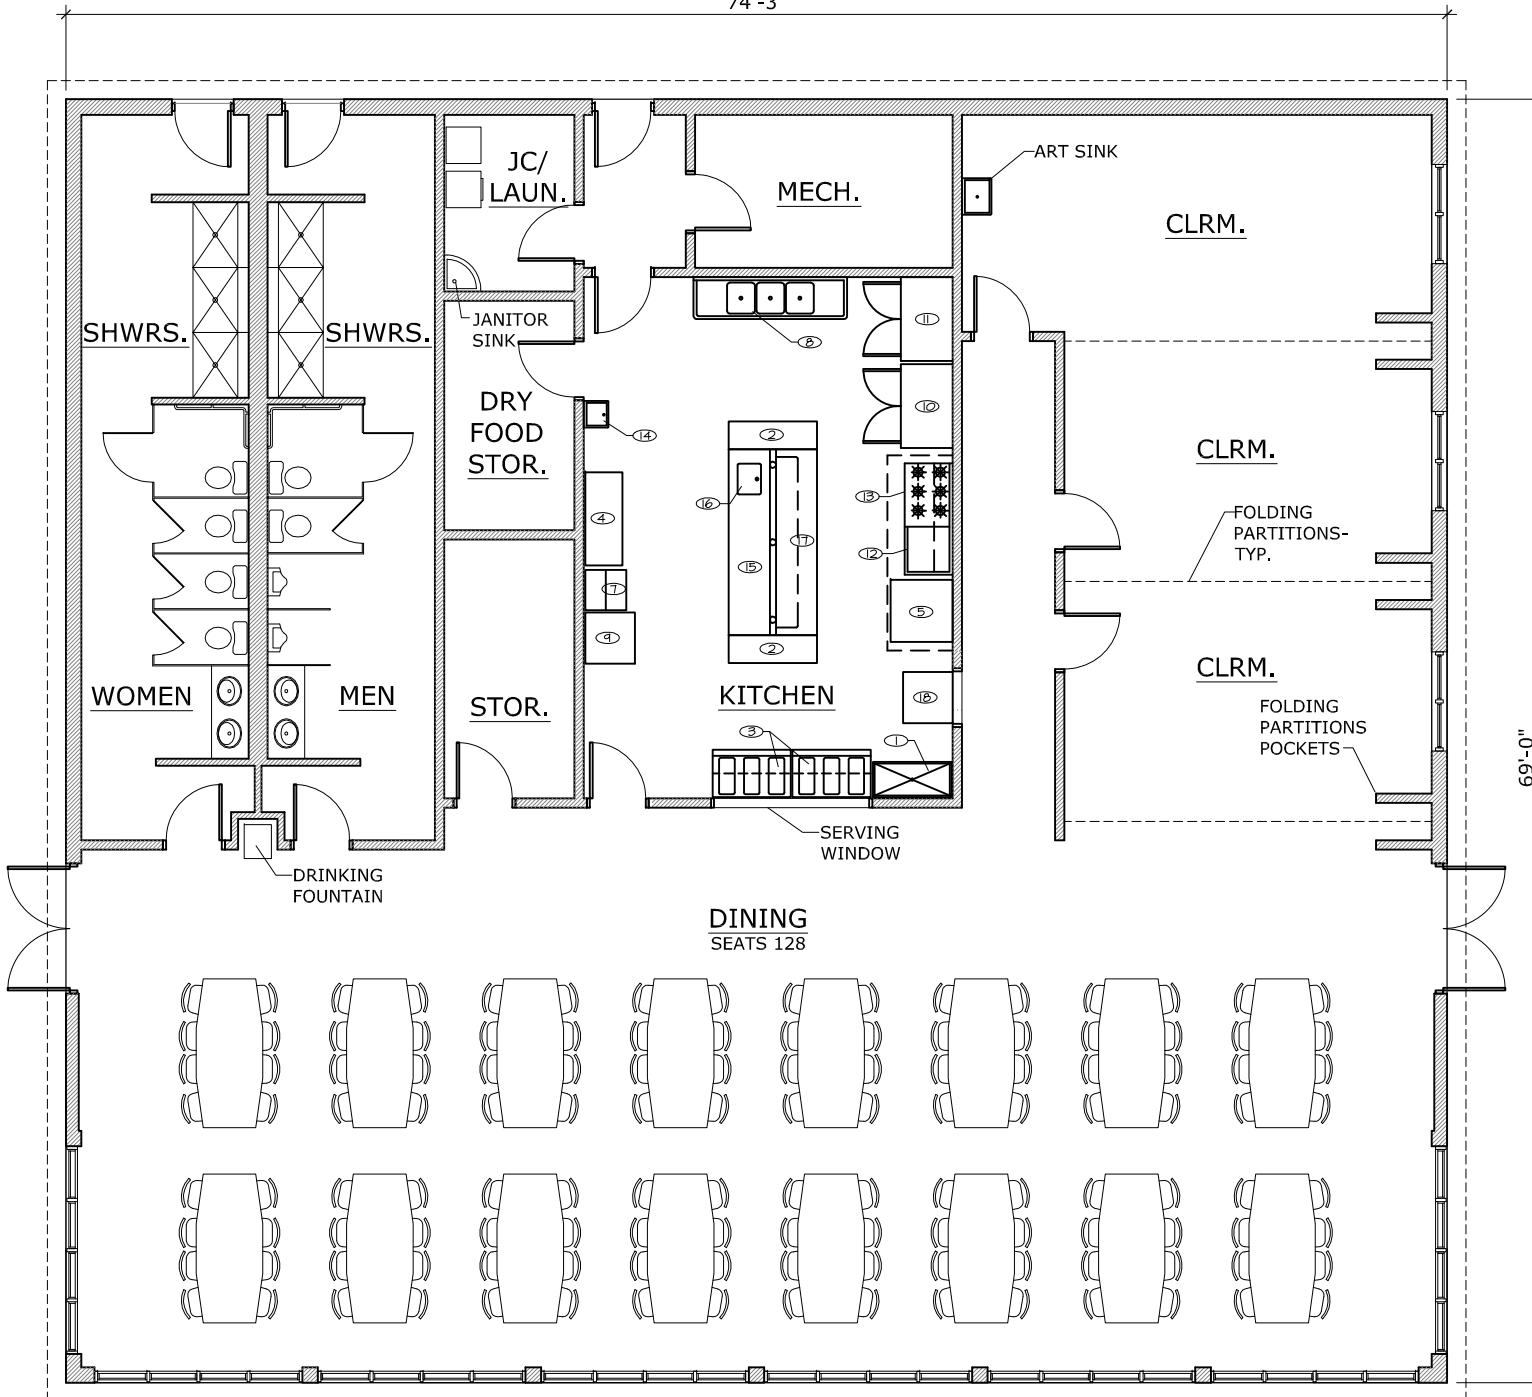

69'-0"

KITCHEN EQUIPMENT SCHEDULE		
ITEM	QTY.	EQUIPMENT DESCRIPTION
1	1	COLD PAN UNIT
2	2	FLAT TOP TABLE
3	2	HOT FOOD TABLE
4	1	FLAT TOP TABLE
5	1	DOUBLE STACK CONVECTION OVEN
6	1	EXHAUST HOOD
7	1	ICE MACHINE
8	1	3 COMP. POT SINK
9	1	WARMING CABINET
10	1	*FREEZER
11	1	*REFRIGERATOR
12	1	*GRILL
13	1	*RANGE
14	1	HAND WASH SINK
15	1	*PREP TABLE
16	1	*PREP SINK
17	1	*SHELVES
18	1	TRAY RETURN

SCHEMATIC STUDY #6 11.27.07
DINING HALL FLOOR PLAN
 (5,122 SQ. FT. GROSS)

